



1.200 11.270 9.110

**First Floor Plan**  
Scale 1:100

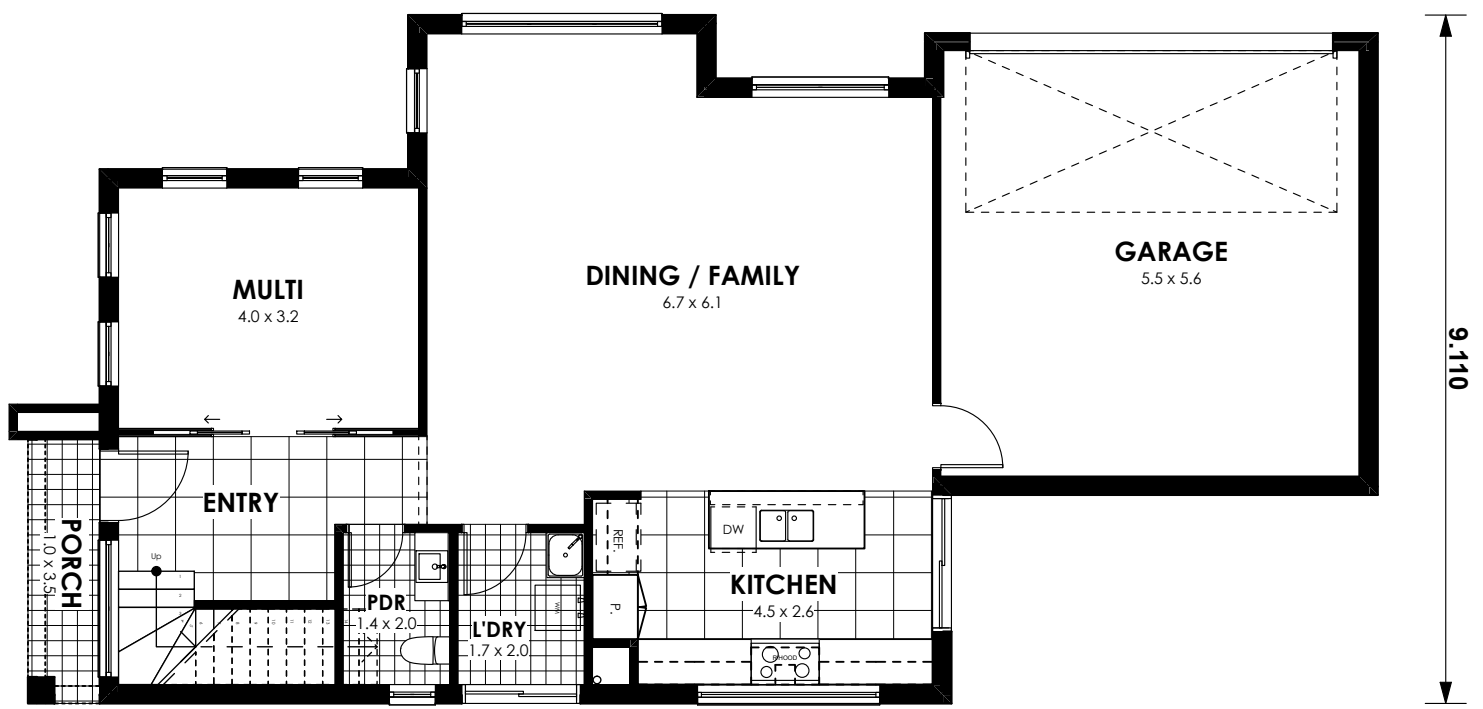

1.200 16.910 9.110

**Ground Floor Plan**  
Scale 1:100

 

Copyright © Macasa Homes Pty Ltd. The Drawings, designs, and specifications and copyright therein are the property of Macasa Homes Pty Ltd, and must not be used copied, or reproduced wholly or in part without the express written permission of Macasa Homes Pty Ltd. Do not scale drawings. Use given dimensions only. Any discrepancy in drawings or specifications shall be referred to Macasa Homes Pty Ltd.

**Dwelling Type:**  
Double Storey Dwelling

**Design:**  
**Amber 23**

| HOUSE AREAS  |                             |
|--------------|-----------------------------|
| Area Name    | Area m2                     |
| FIRST FLOOR  | 88.64                       |
| GARAGE       | 35.46                       |
| GROUND FLOOR | 90.94                       |
| PORCH        | 3.32                        |
|              | <b>218.36 m<sup>2</sup></b> |